



**3. SOUTH ELEVATION**

SCALE: 1/4" = 1'-0"

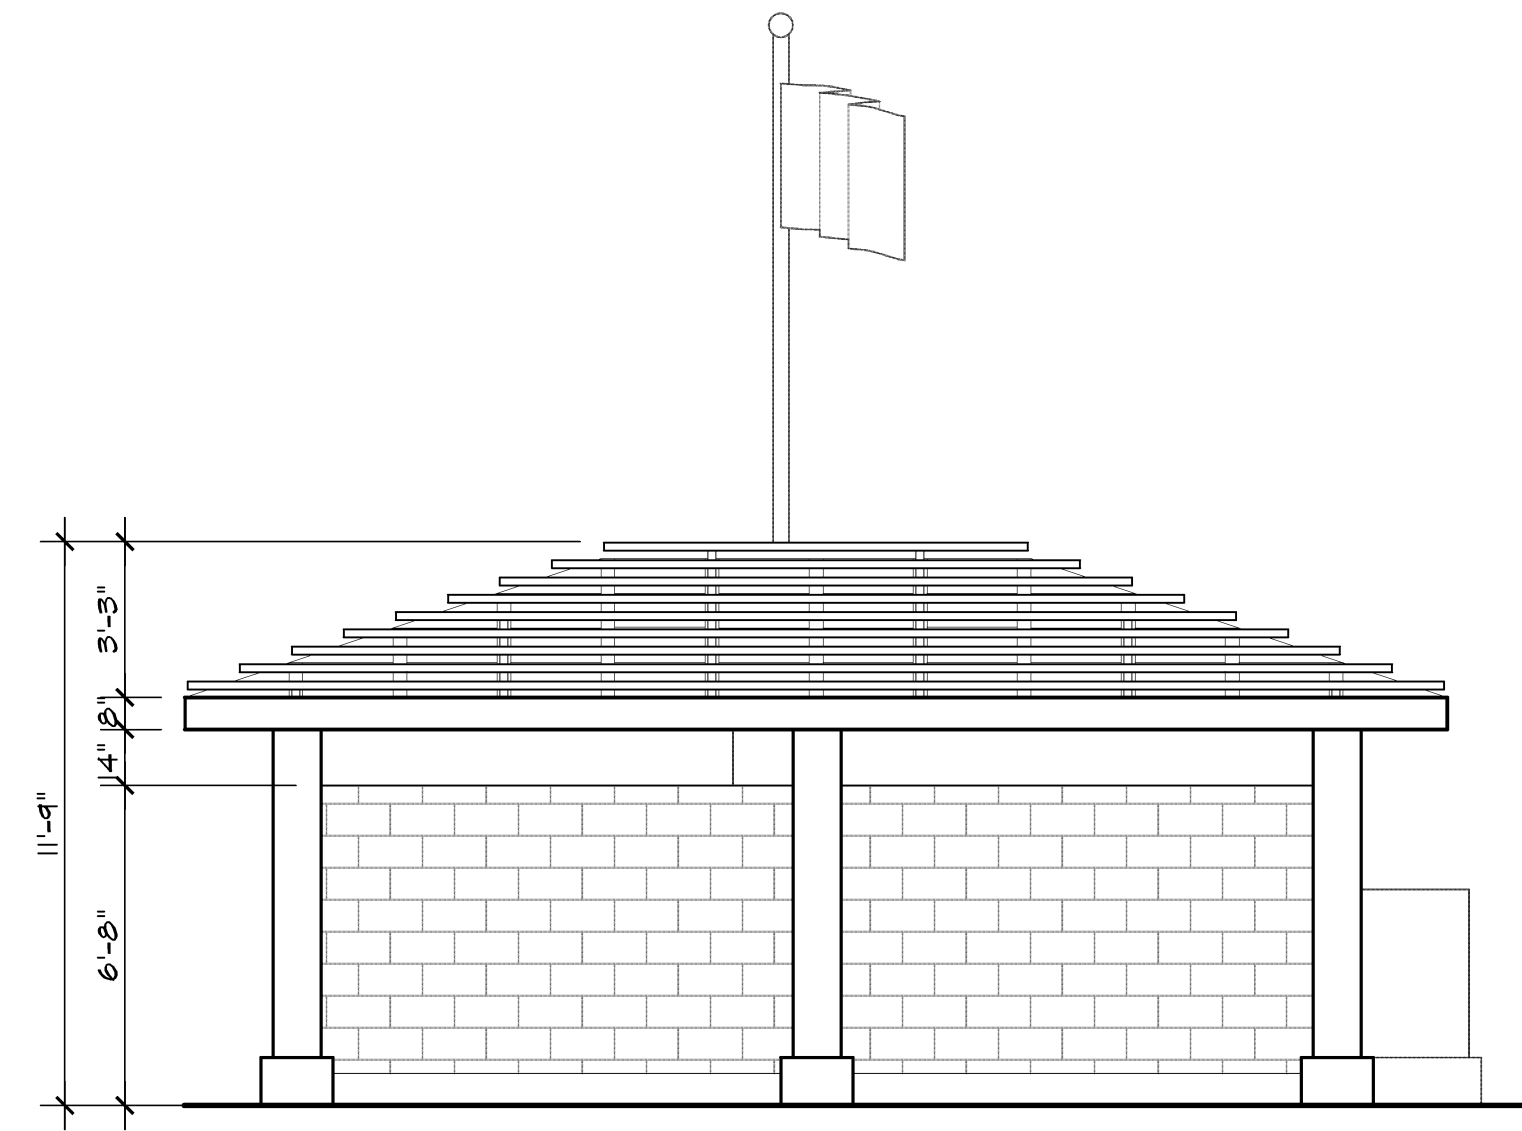


**3. NORTH ELEVATION**

SCALE: 1/4" = 1'-0"

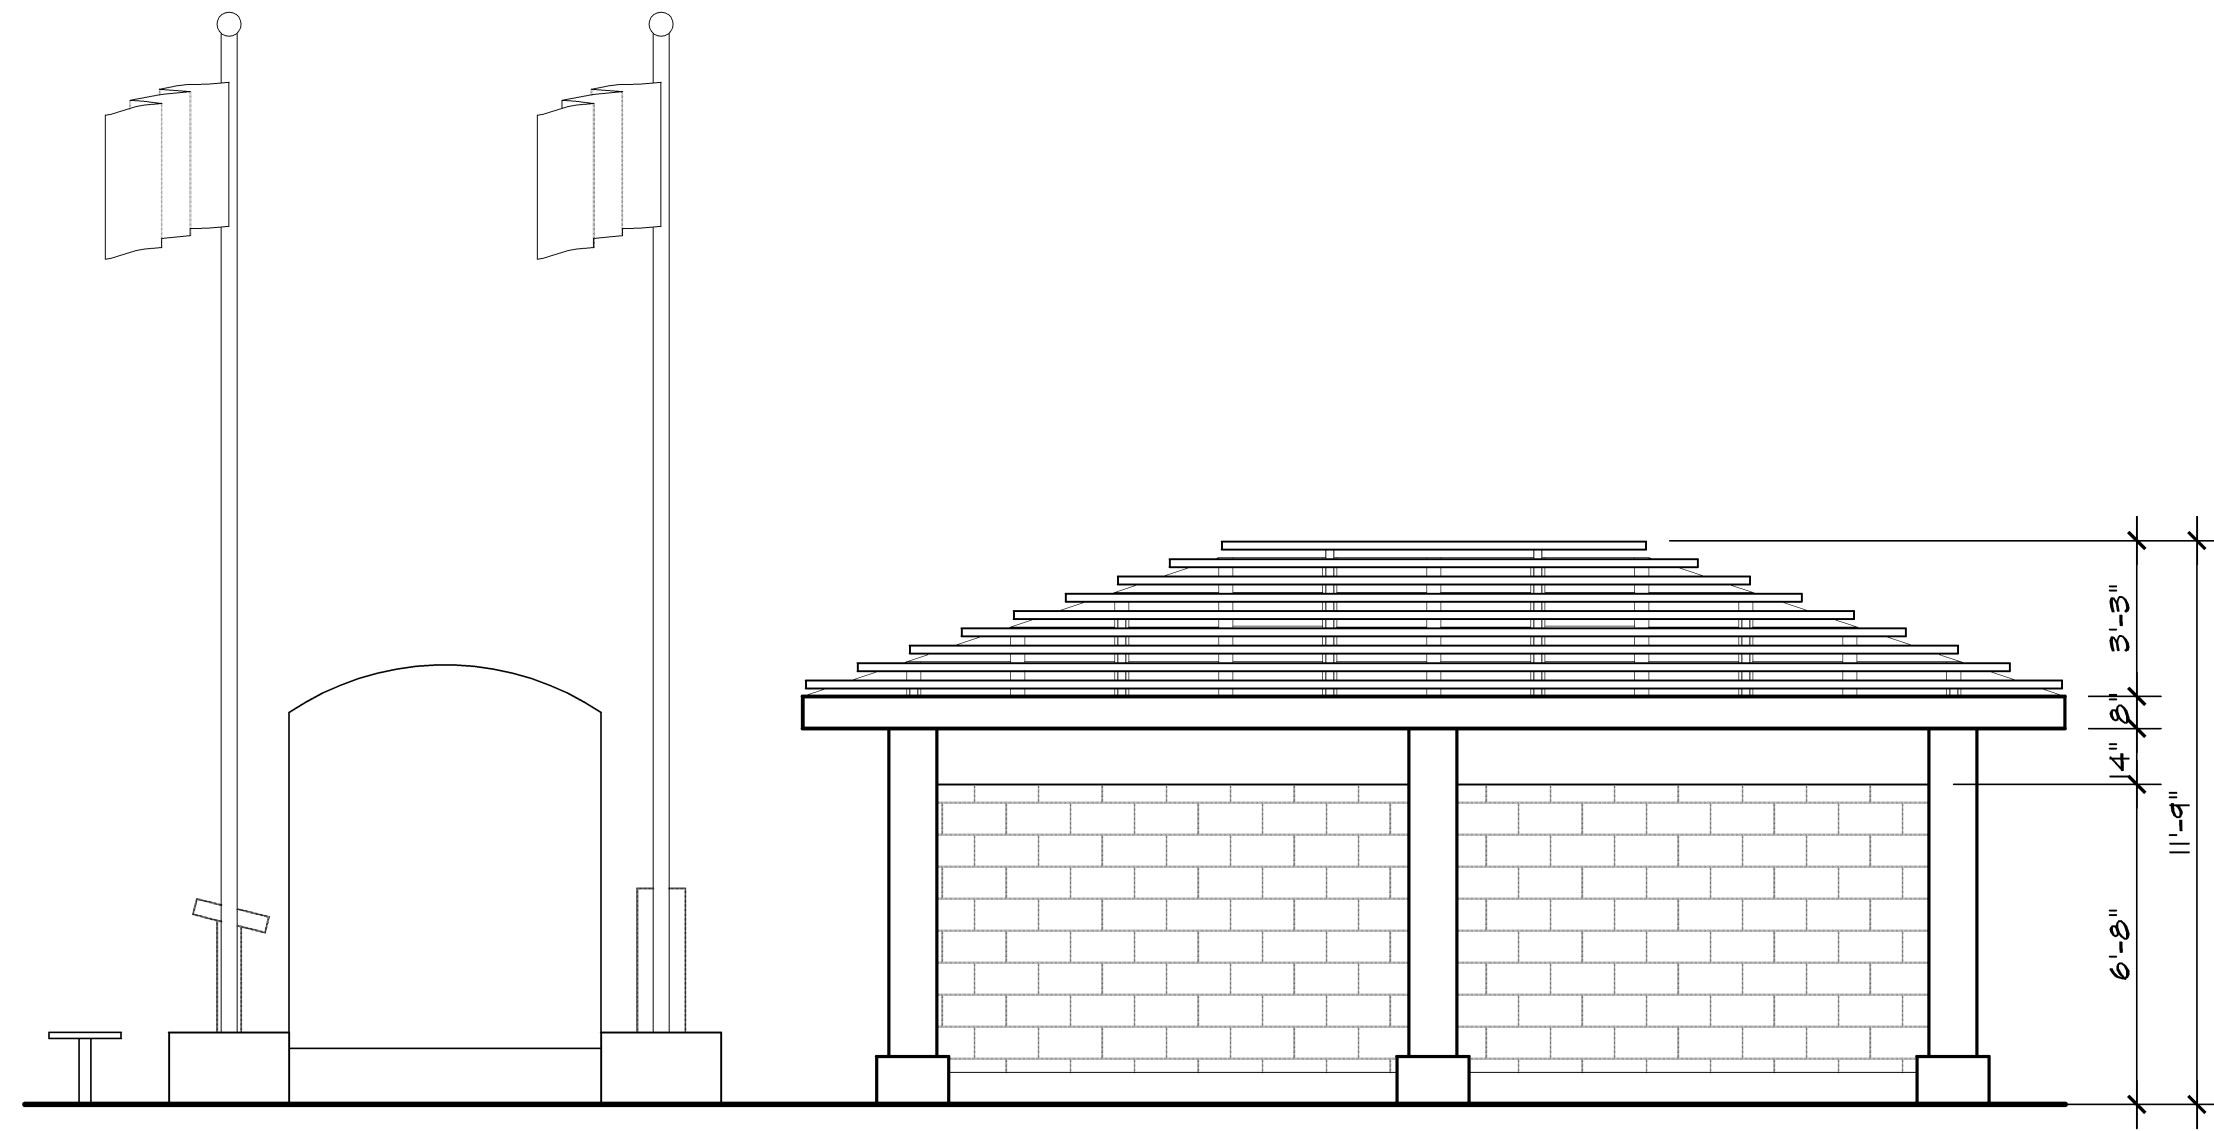

**3. EAST ELEVATION**


SCALE: 1/4" = 1'-0"

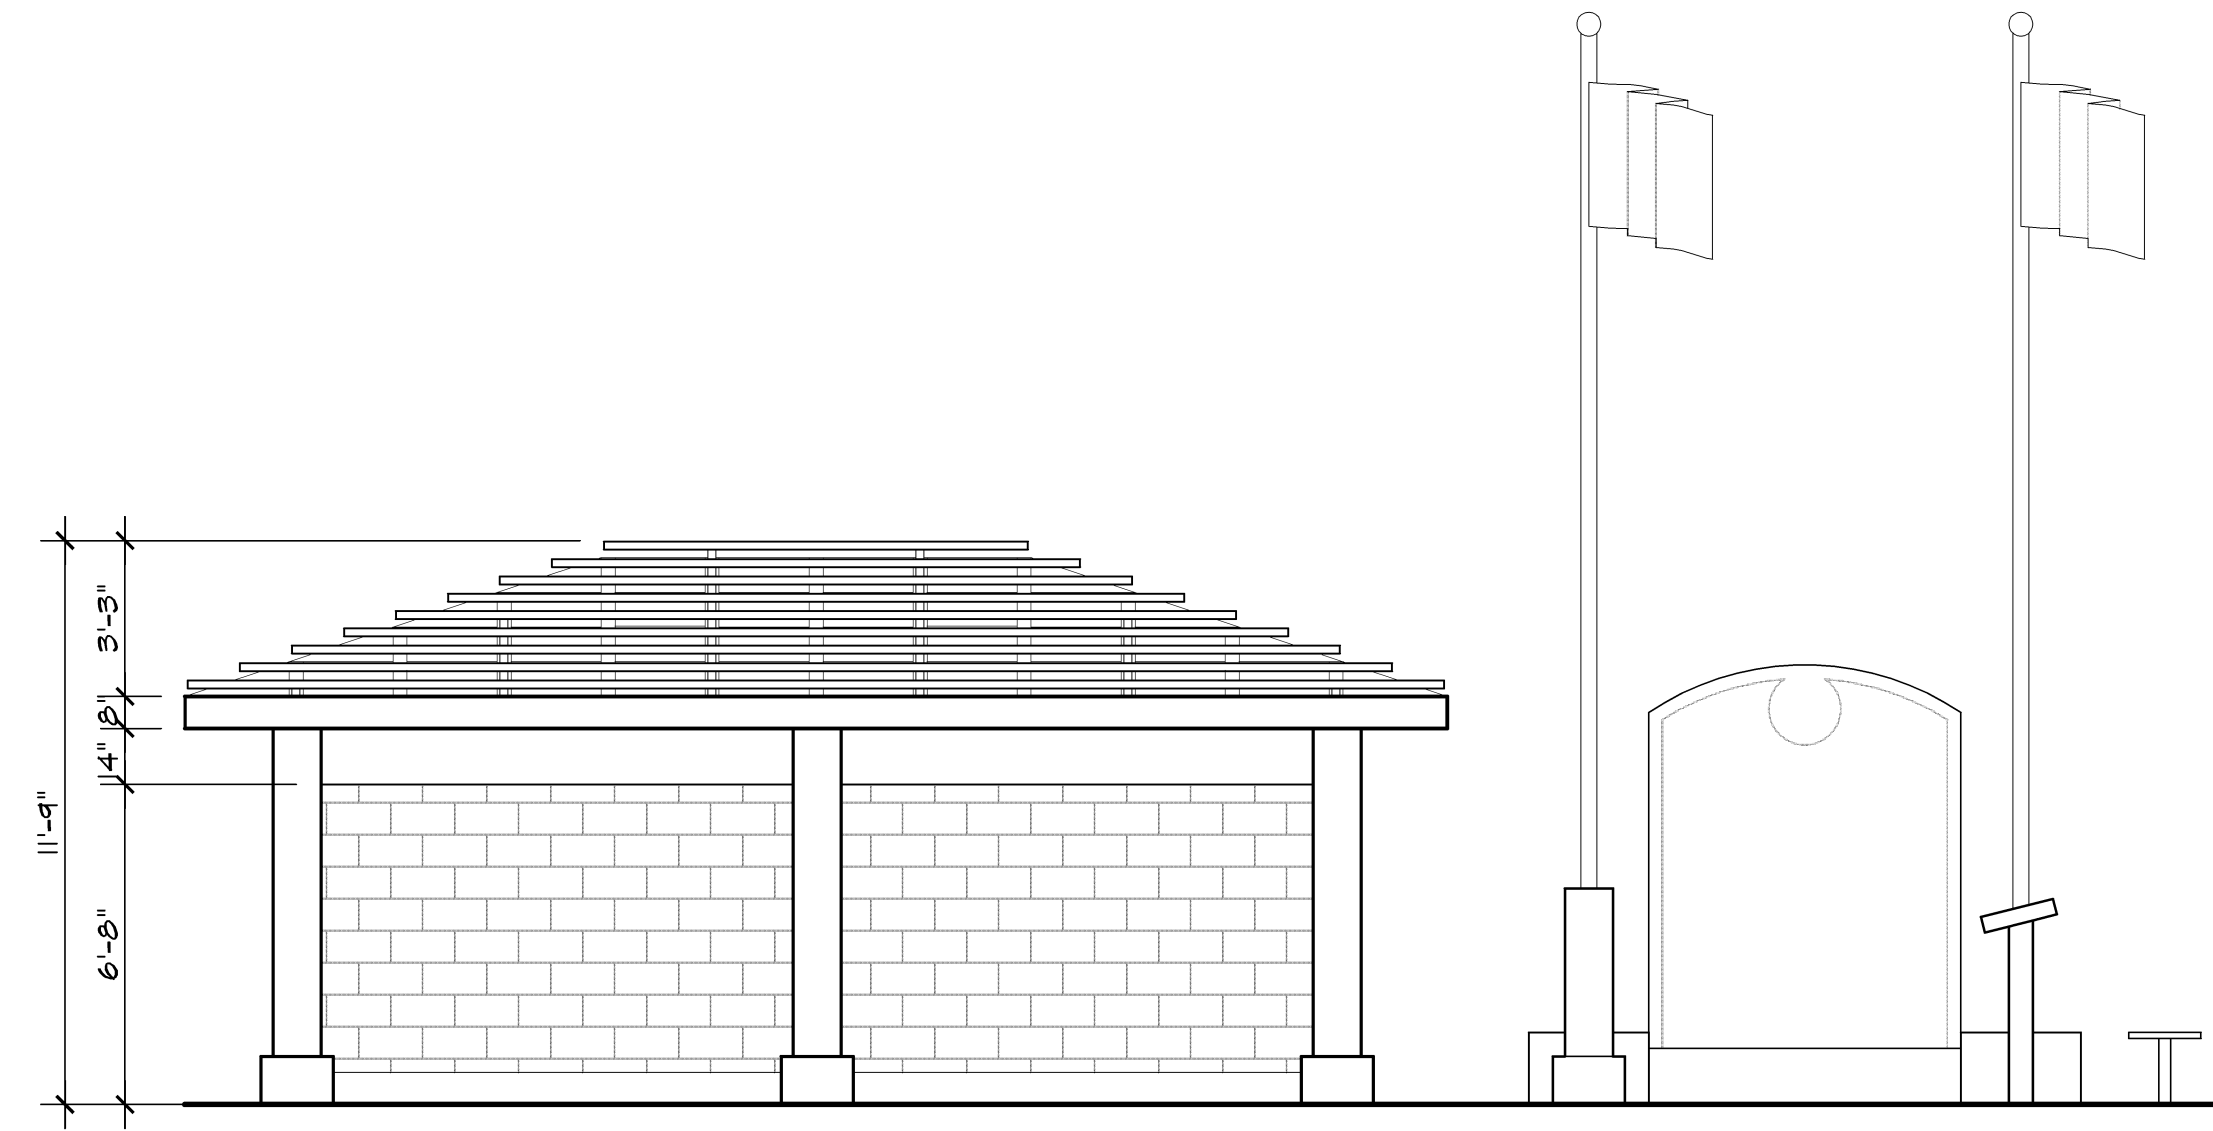

**3. WEST ELEVATION**

SCALE: 1/4" = 1'-0"

REVISIONS	DATE

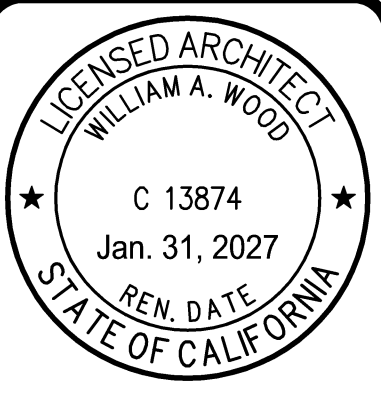

**BRENTWOOD CEMETERY  
METAL GAZEBO**  
11545 BRENTWOOD BLVD.  
BRENTWOOD, CA 94513

**WILLIAM WOOD  
ARCHITECTS**  
301 HARTZ AVENUE, SUITE 203  
DANVILLE, CALIFORNIA 94526  
(925) 820-8233

THIS IS AN ORIGINAL UNPUBLISHED WORK, AND MAY NOT BE DUPLICATED, PUBLISHED, OR OTHERWISE USED WITHOUT WRITTEN CONSENT OF WILLIAM WOOD ARCHITECTS.  
COPYRIGHT © WILLIAM WOOD ARCHITECTS, 2023

DRAWN	JJ
CHECKED	WW
DATE	-
SCALE	AS SHOWN
JOB NO.	24.2060C
SHEET	

**A4**  
OF SHEETS

Plot Date: Aug 30, 2023 - 11:05am metal gazebo.dwg