


REVISIONS	DATE

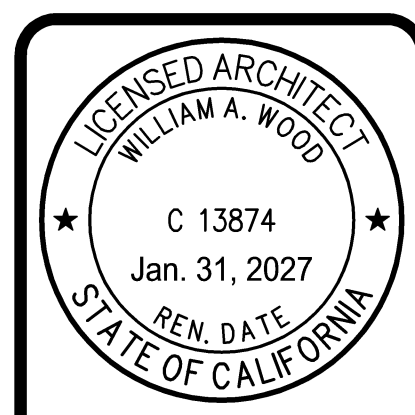


**BRENTWOOD CEMETERY
METAL GAZEBO**
11545 BRENTWOOD BLVD.
BRENTWOOD, CA 94513

**WILLIAM WOOD
ARCHITECTS**
301 HARTZ AVENUE, SUITE 203
DANVILLE, CALIFORNIA 94526
(925) 820-8233


THIS IS AN ORIGINAL UNPUBLISHED WORK, AND MAY NOT BE DUPLICATED, PUBLISHED, OR OTHERWISE USED WITHOUT WRITTEN CONSENT OF WILLIAM WOOD ARCHITECTS.
COPYRIGHT © WILLIAM WOOD ARCHITECTS, 2025

DRAWN	JJ
CHECKED	WW
DATE	-
SCALE	AS SHOWN
JOB NO.	24.2060C
SHEET	
A3	
OF	SHEETS

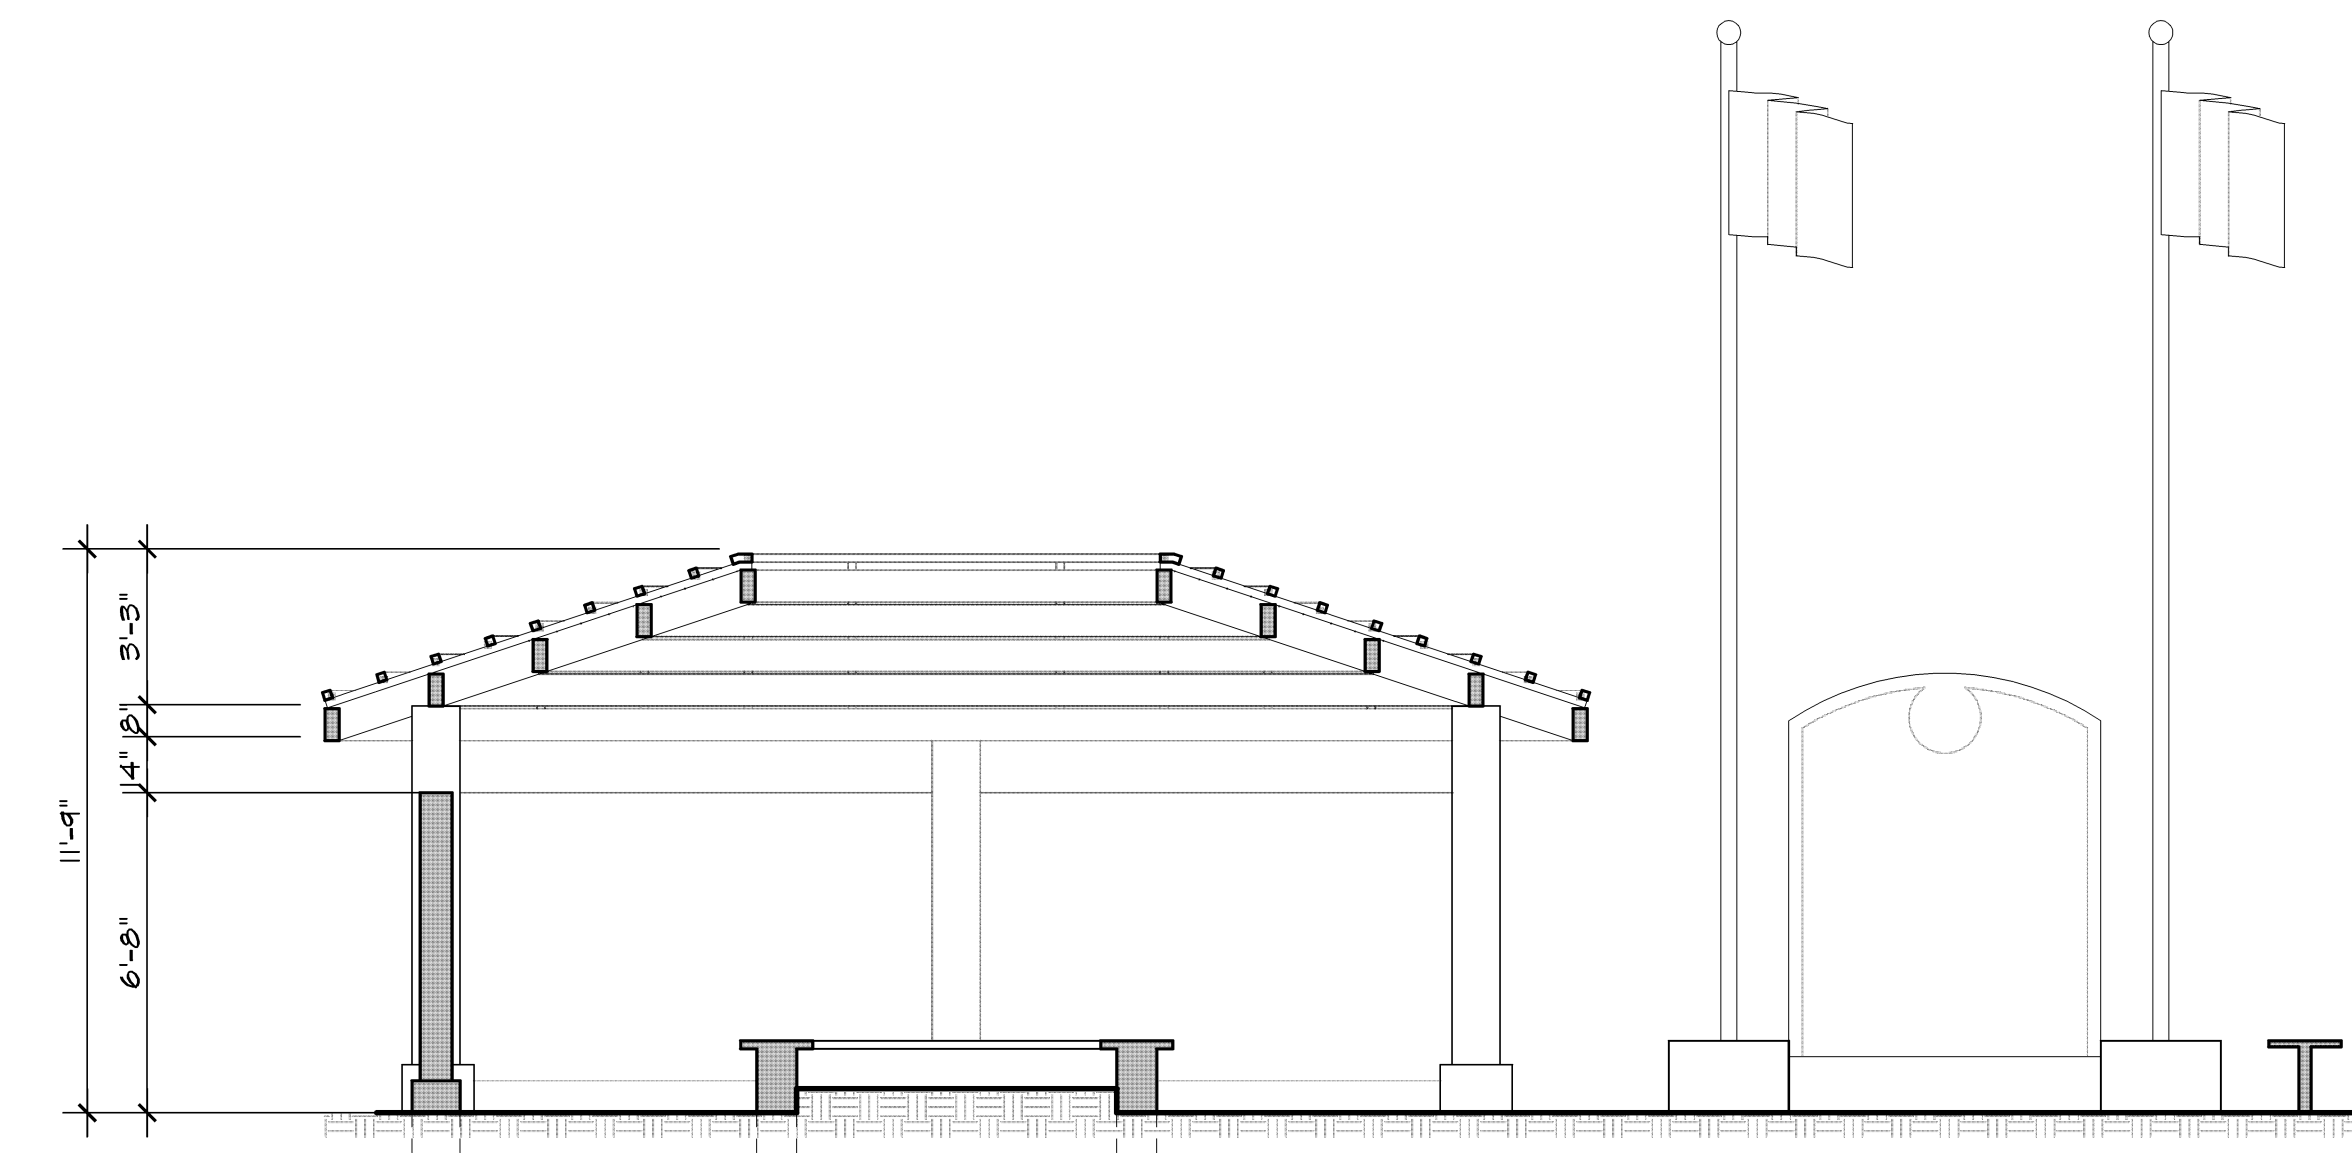


1. SECTION B

SCALE: 1/4" = 1'-0"

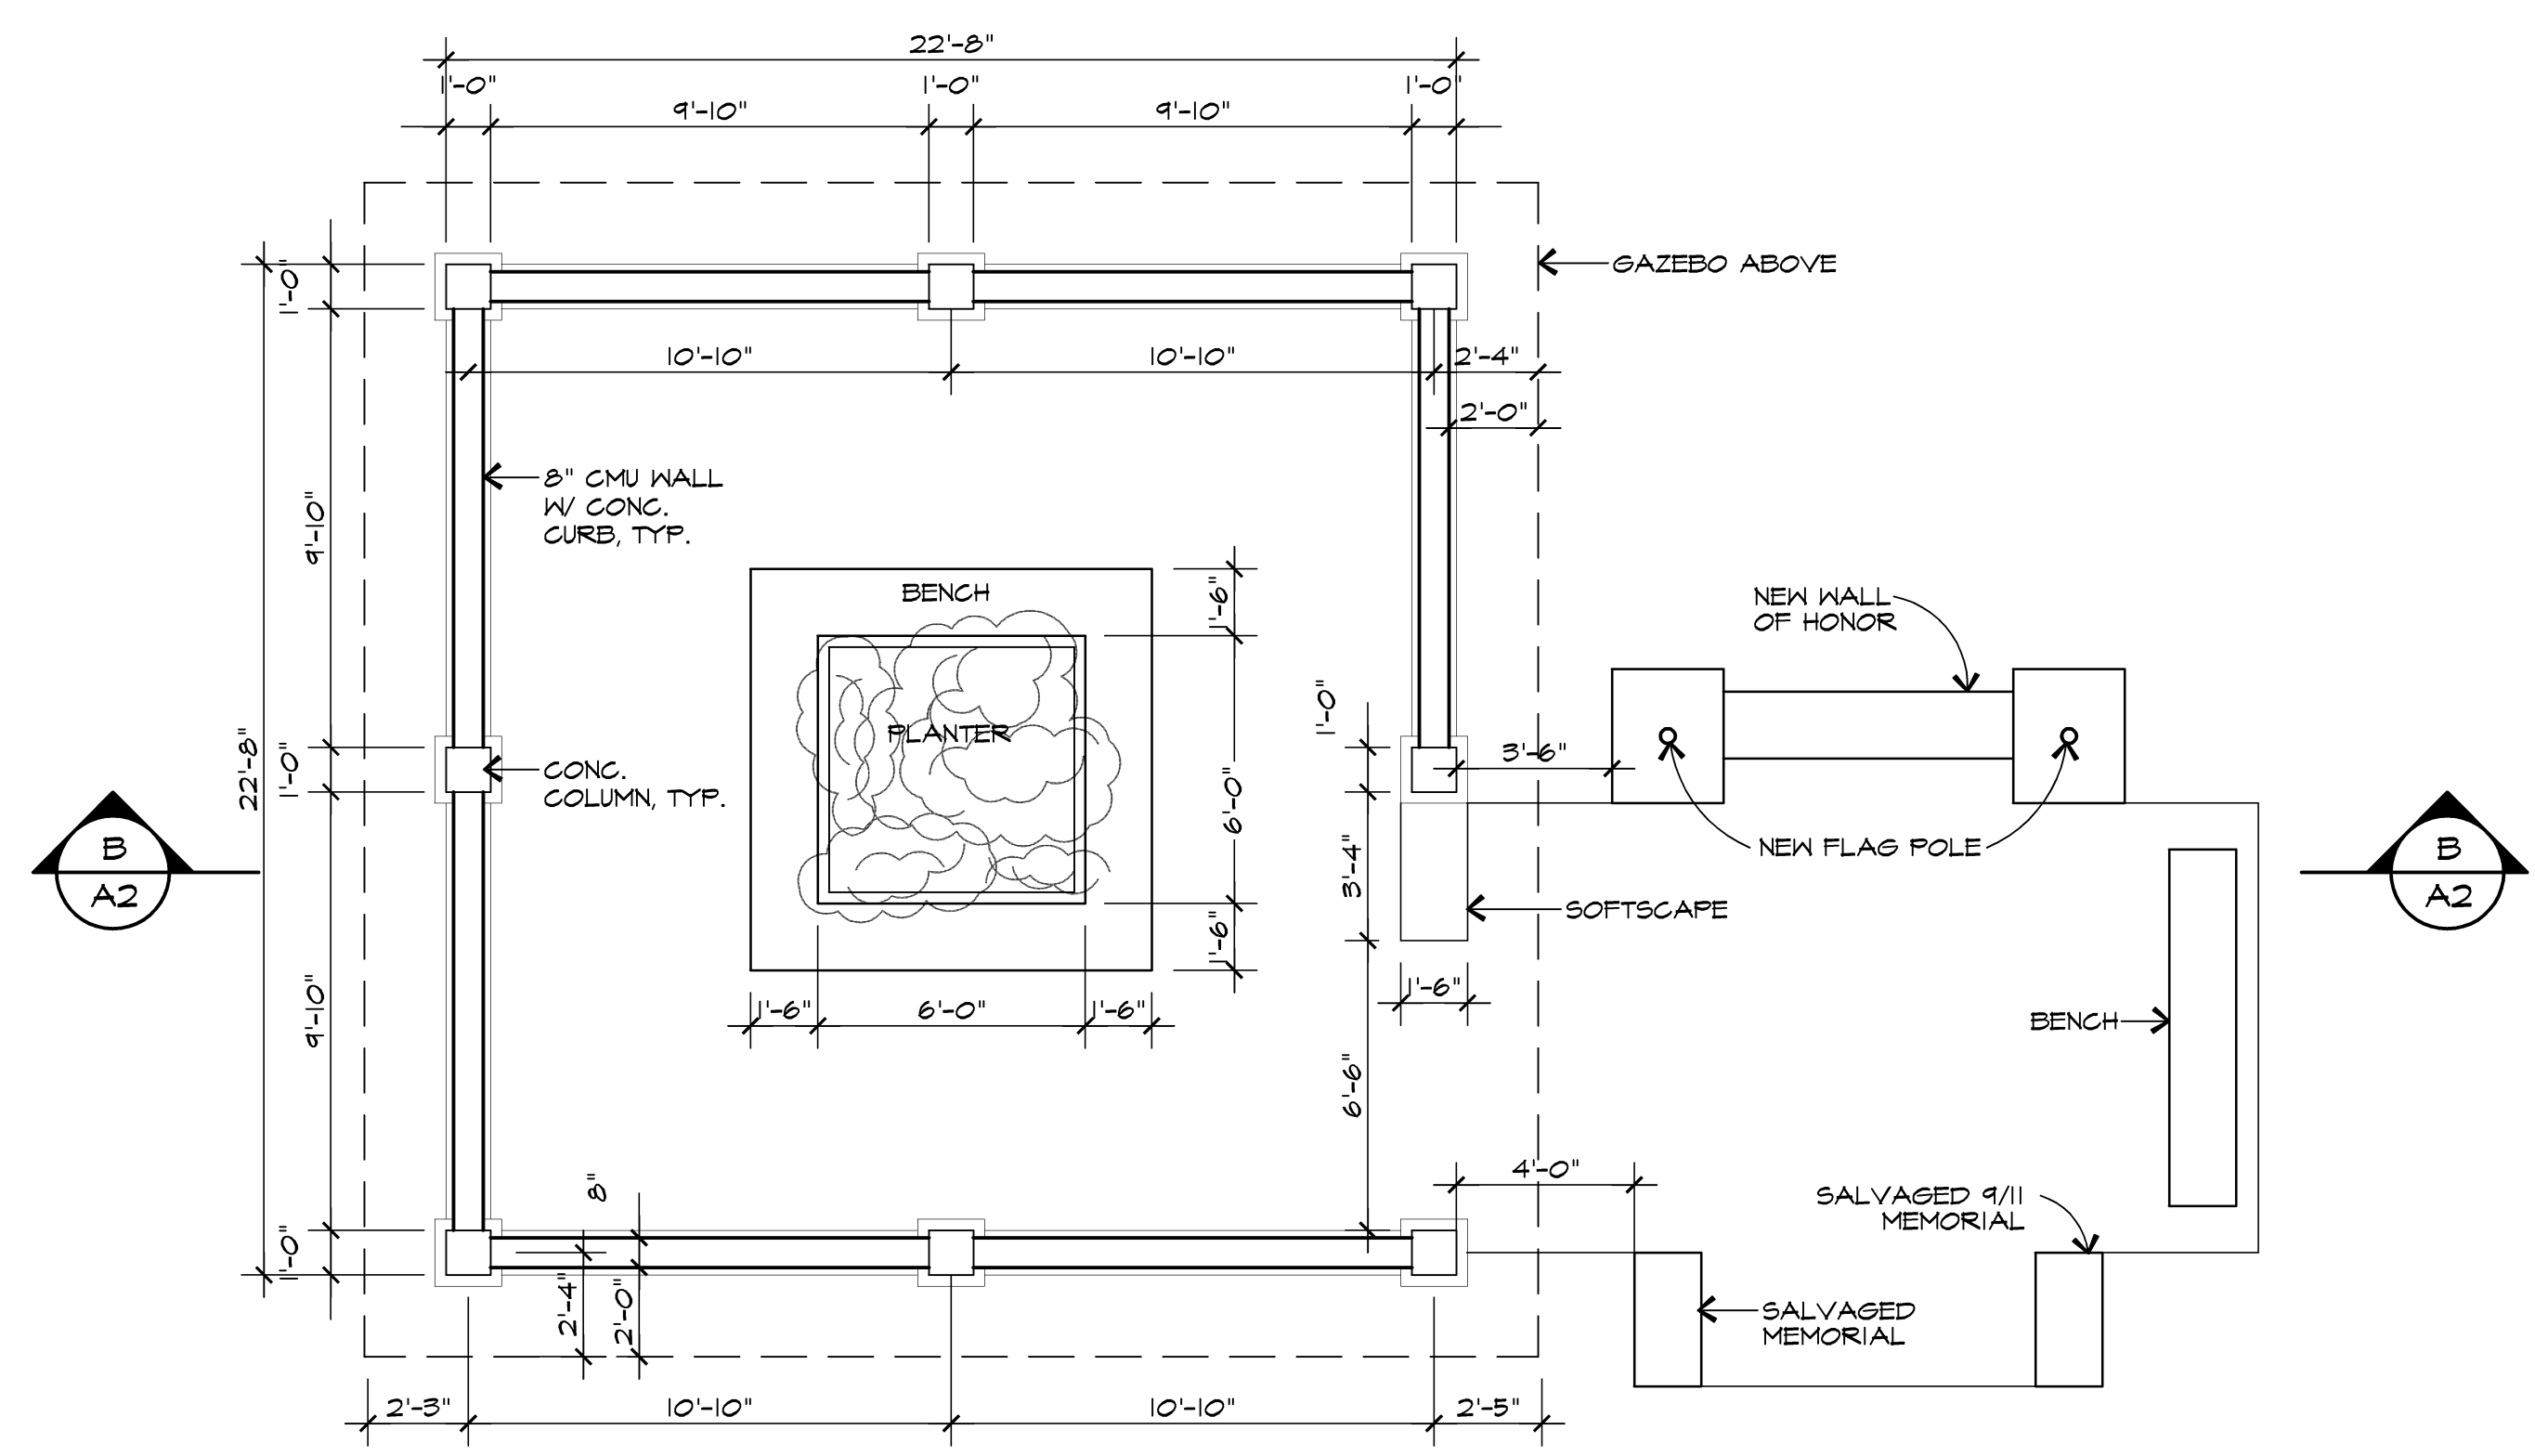

2. FLOOR PLAN

SCALE: 1/4" = 1'-0"

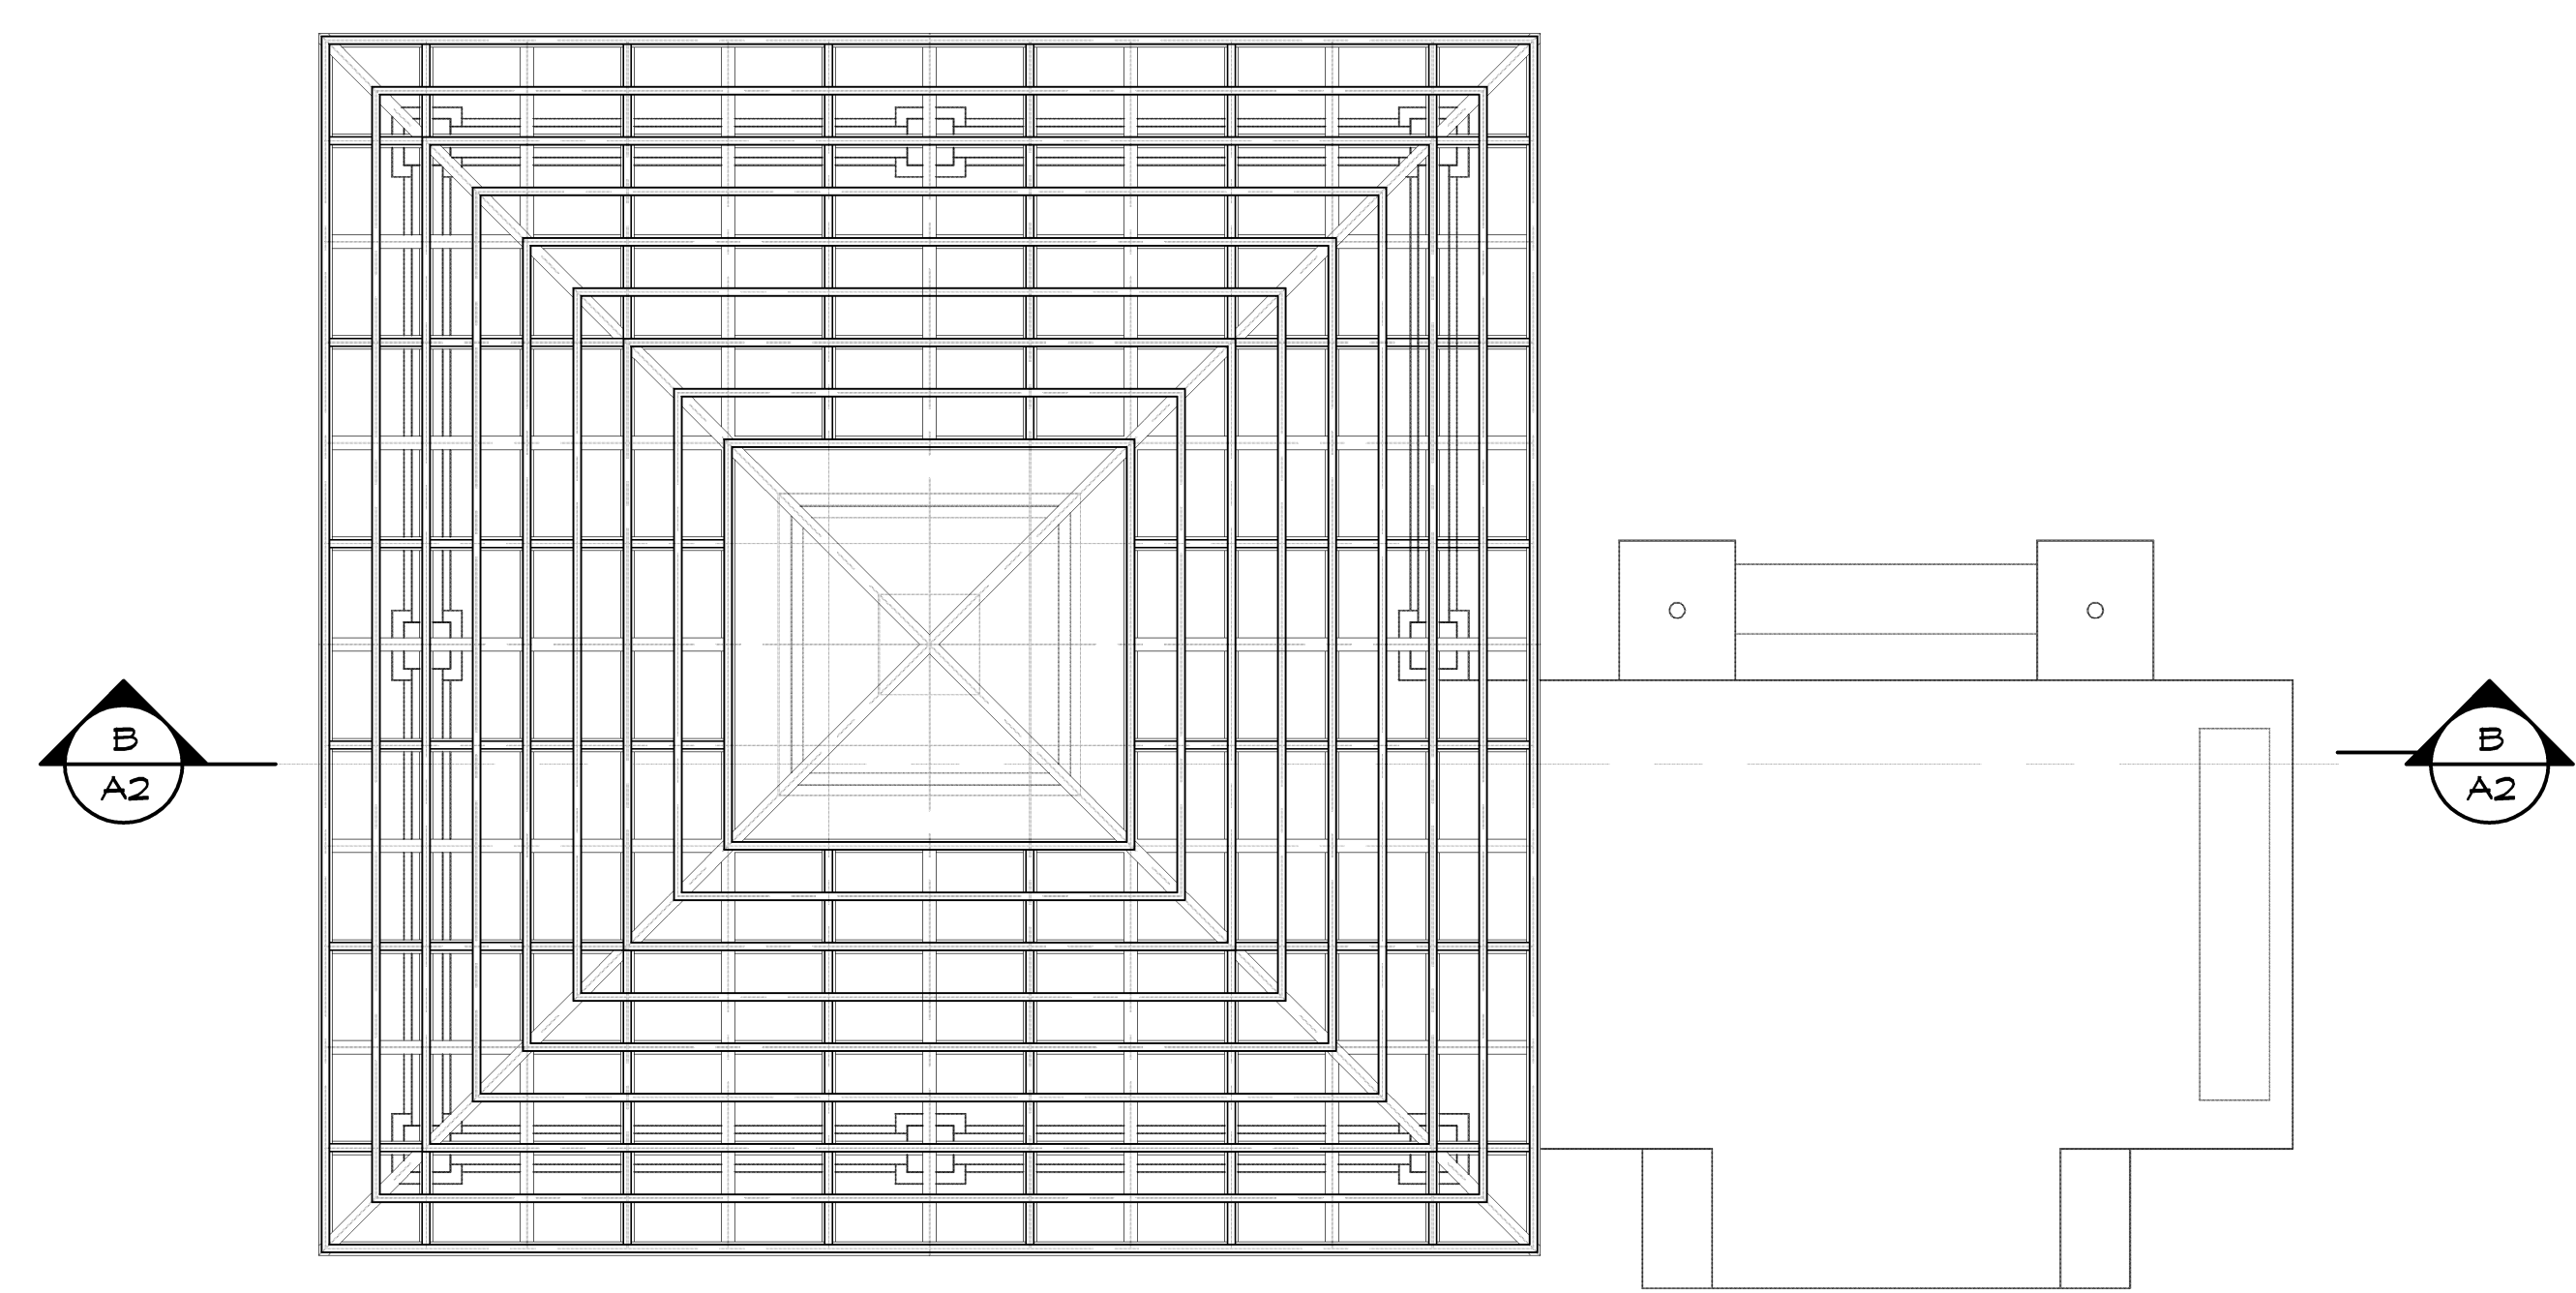

3. ROOF PLAN

SCALE: 1/4" = 1'-0"

Plot Date: Aug 30, 2025 - 11:05am metal_gazebo.dwg