



2. ENTRY GATE FRONT ELEVATION


SCALE: 1/4" = 1'-0"

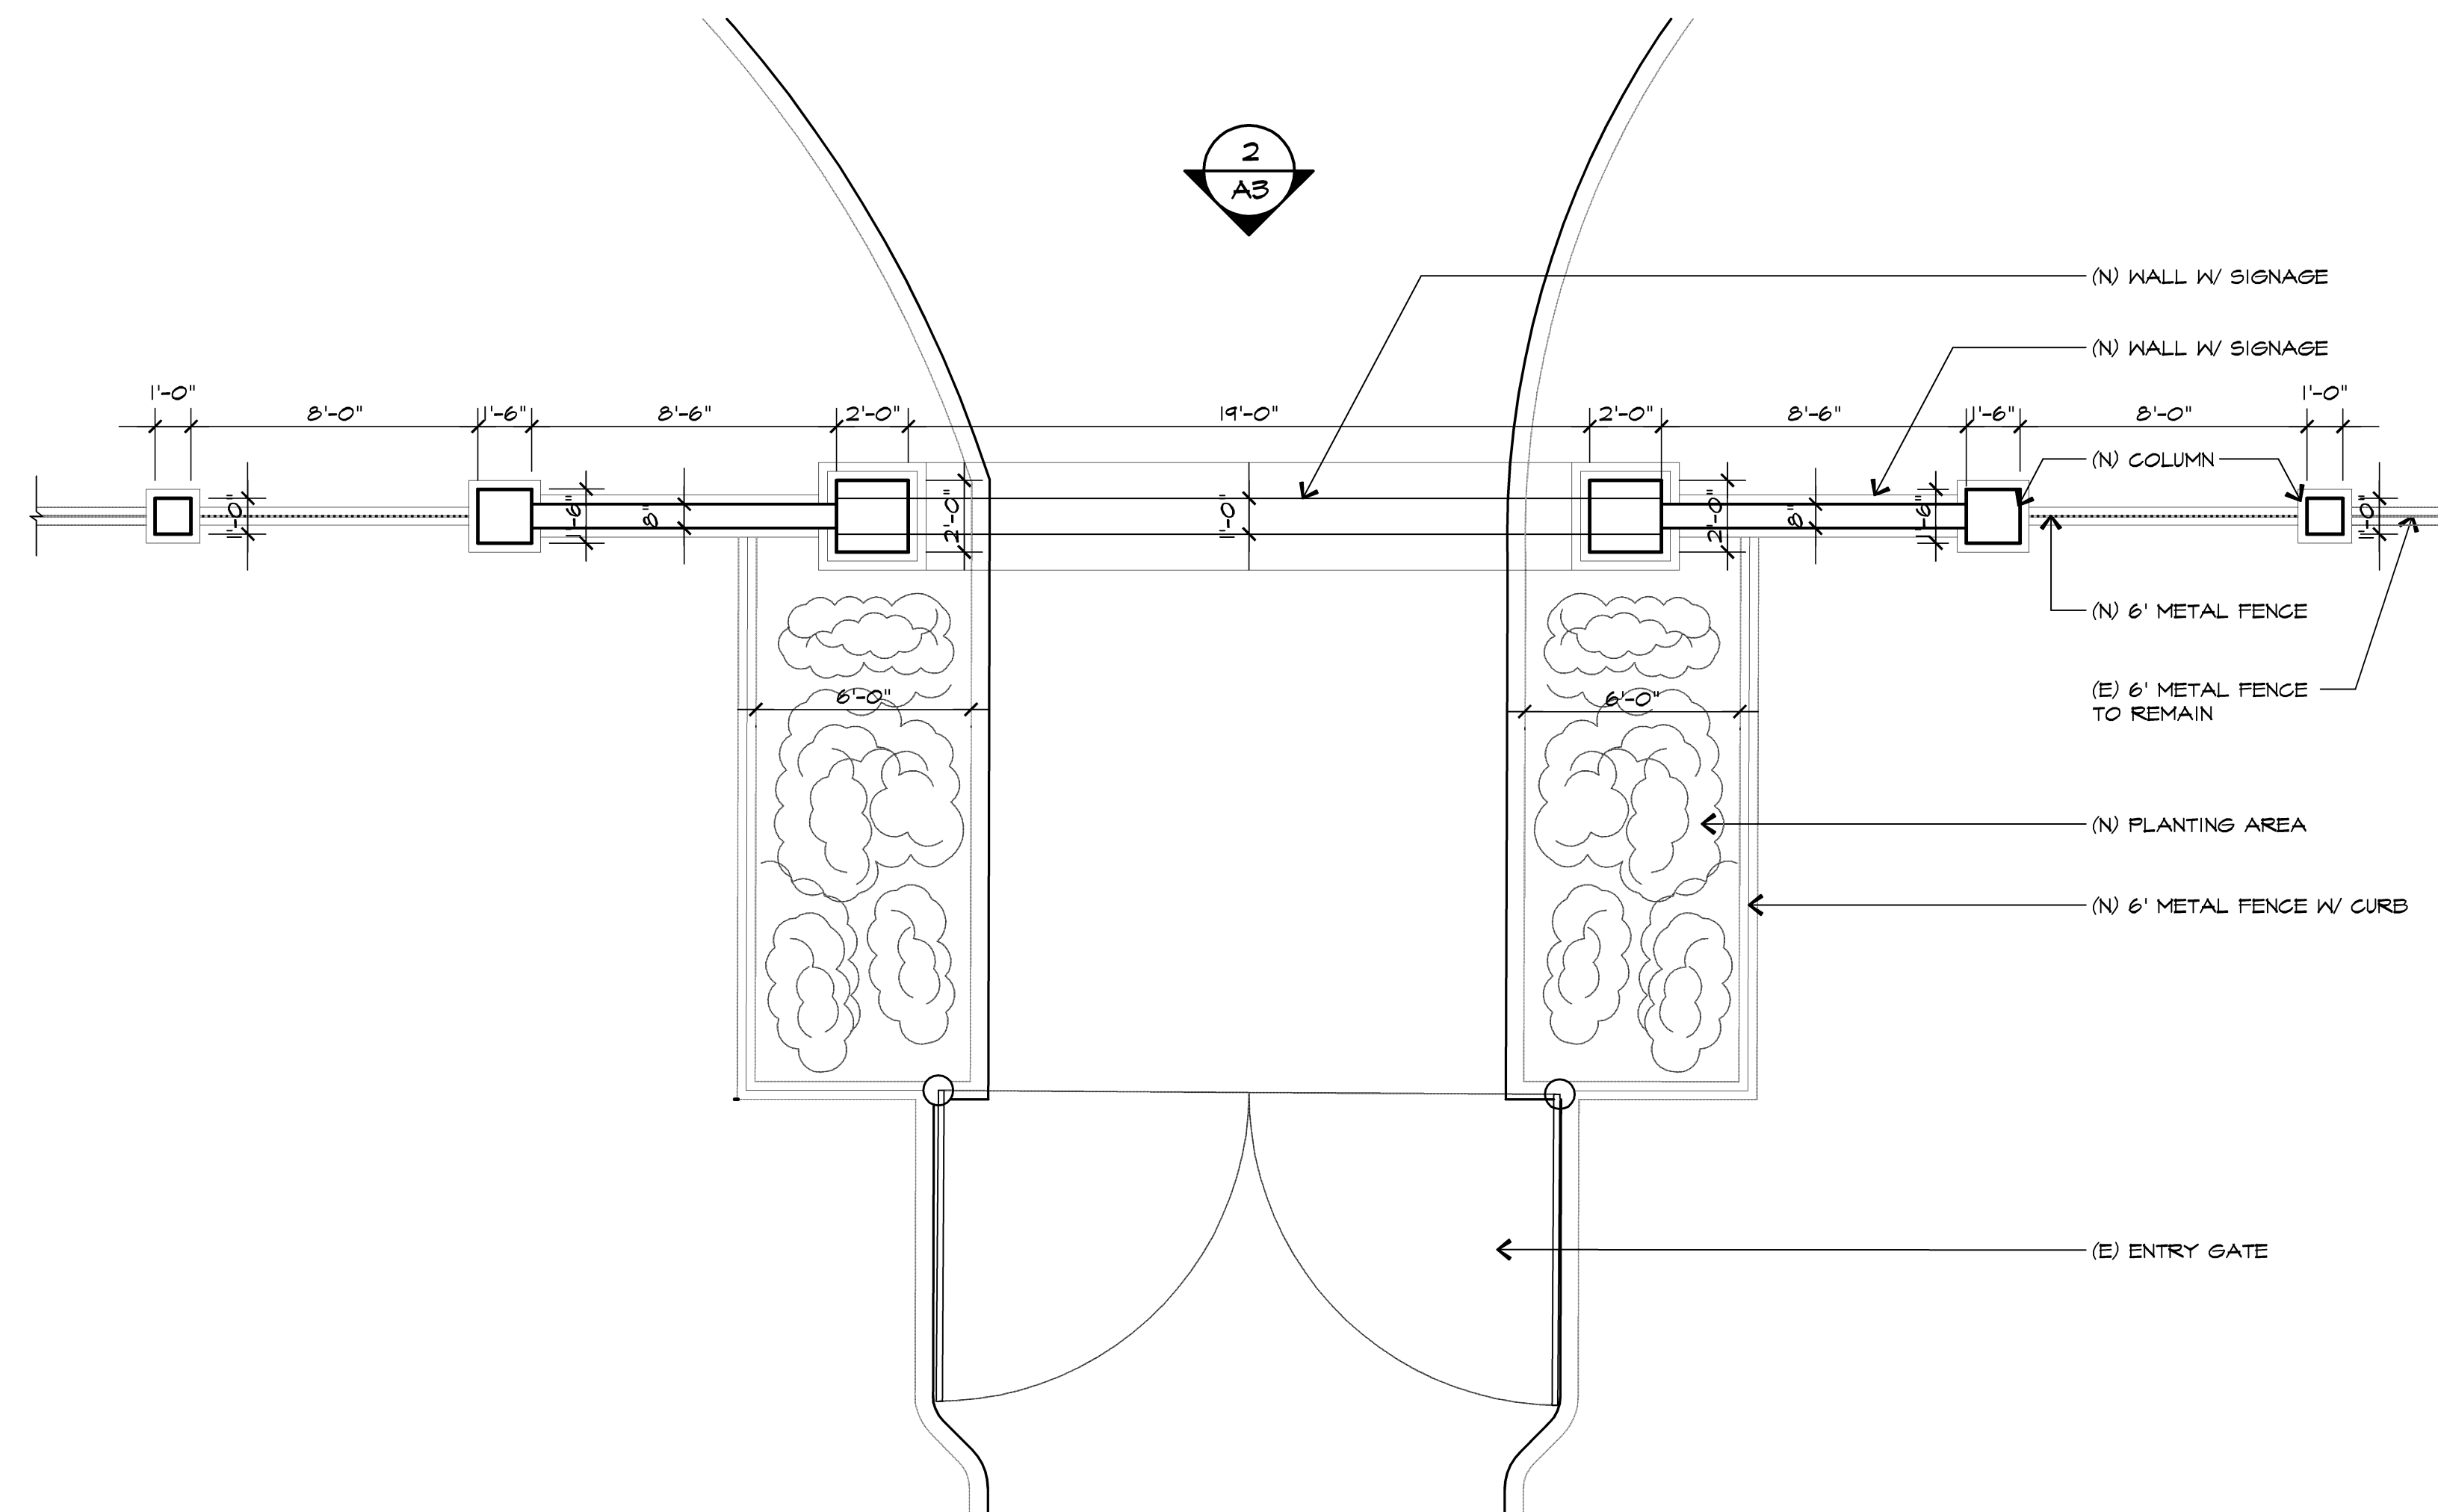

1. ENTRY GATE PLAN

SCALE: 1/4" = 1'-0"

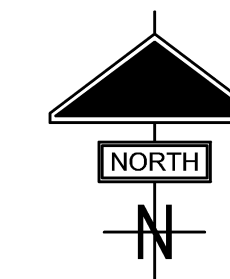

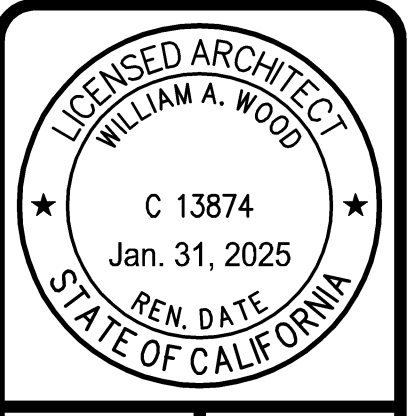

BRENTWOOD CEMETERY
ENTRY GATE

11545 BRENTWOOD BLVD.
BRENTWOOD, CA 94513

WILLIAM WOOD ARCHITECTS
301 HARTZ AVENUE, SUITE 203
DANVILLE, CALIFORNIA 94526
(925) 820-8233

THIS IS AN ORIGINAL UNPUBLISHED WORK, AND MAY NOT BE DUPLICATED, FORWARDED, OR OTHERWISE USED WITHOUT WRITTEN CONSENT OF WILLIAM WOOD ARCHITECTS.
COPYRIGHT © WILLIAM WOOD ARCHITECTS, 2024

DRAWN	JJ
CHECKED	WW
DATE	10/09/2024
SCALE	AS SHOWN
JOB NO.	24.2060C
SHEET	A3
OF	SHEETS

PLT DATE: Aug 29, 2025 - 5:46pm A3-Entry Gate-Plan & Elevation - Copying